

1. 6:30 P.M. CALL TO ORDER
Mike Damm (Council Liaison)_____ Gary Kasper_____
Buryl Binder_____ Ben Kaiser_____ Ian Rudnick_____
Jennifer Miller_____ Nate Miller_____ Vacant_____

2. APPROVAL OF AGENDA

3. APPROVAL OF MINUTES

- 3.I. November 2020 Minutes

Documents:

[NOVEMBER 2020 PLANNING COMMISSION MINUTES.PDF](#)

4. PUBLIC COMMENT (Persons May Speak For Five Minutes About An Item That Is NOT Listed As A Public Hearing On This Agenda. Please State Your Name And Address For The Record.)

5. BUSINESS ITEMS

- 5.I. CIB Planning- Master Plan

- 5.II. 317 Extracts
Processing Pod Application

Documents:

[317 EXTRACTS 81 ENTERPRISE PROCESSING APP.PDF](#)

6. COMMISSION MEMBER COMMENTS

7. CITY MANAGER ANNOUNCEMENTS & STATEMENTS

•

8. ADJOURNMENT

November Planning commission

11/23/2020 - Minutes

1. 6:30 P.M. CALL TO ORDER

Damm, Binder, Kaiser, N. Miller, J. Miller - Present

Kasper, Rudnick - Absent

6:39pm

2. APPROVAL OF AGENDA

Motion: J. Miller

2nd: Kaiser

Unanimous

3. APPROVAL OF MINUTES

Motion: Binder

2nd: N. Miller

Unanimous

4. PUBLIC COMMENT (Persons May Speak For Five Minutes About An Item That Is NOT Listed As A Public Hearing On This Agenda. Please State Your Name And Address For The Record.)

5. BUSINESS ITEMS

Discussed masterplan survey

6. COMMISSION MEMBER COMMENTS

7. CITY MANAGER ANNOUNCEMENTS & STATEMENTS

8. ADJOURNMENT

Motion: Kaiser

2nd: Binder

Unanimous

6:50 PM

MEDICAL AND ADULT USE MARIJUANA LICENSE APPLICATION

CITY OF VASSAR
ZONING ADMIN/CITY MANAGER
287 EAST HURON AVE, VASSAR MI 48768
Office (989)823-8517

**All required information must be submitted at the time of application.
Attach additional pages when necessary.**


Type of application

- | | |
|---|--------------------------------|
| <input type="checkbox"/> Medical Provisioning Center (Dispensary) | \$5,000 Initial/Renewal |
| <input type="checkbox"/> Adult Use Provisioning Center (Dispensary) | \$5,000 Initial/Renewal |
| <input type="checkbox"/> Micro Adult Use | \$5,000 Initial/Renewal |
| <input type="checkbox"/> Cultivation Center (Growing/Manufacturing) | \$5,000 Initial/Renewal |
| <input type="checkbox"/> Transportation | \$5,000 Initial/Renewal |
| <input type="checkbox"/> Testing | \$5,000 Initial/Renewal |
| <input checked="" type="checkbox"/> Processing | \$5,000 Initial/Renewal |


BUSINESS INFORMATION		
Business Name: KNBW, LLC d/b/a 317 Extracts	Phone:	
Business Address: 81 Enterprise Drive, Suite C		
City: Vassar	State: MI	Zip: 48768
Business Mailing Address (if different): 520 North Main Street		
City: Royal Oak	State: MI	Zip: 48067
Square footage to be occupied:		Number of Employees: 2
Hours of Operation: M-F: 8:00 AM - 5:00 PM; Sat: As needed for sanitizing		
Business type: (check all that apply)		
<input type="checkbox"/> Sole Proprietorship <input checked="" type="checkbox"/> Corporation (including LLC) <input type="checkbox"/> Partnership <input type="checkbox"/> S Corporation <input type="checkbox"/> Trust <input type="checkbox"/> Non-Profit Organization		
If business type is anything other than a sole proprietorship, attach the following:		
<input type="checkbox"/> Attachment A - Articles of incorporation		

Extraction Lab - 8x40- GP - Approval


Left View

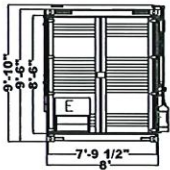


Right View

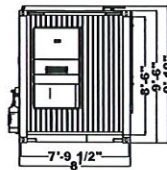


Top View

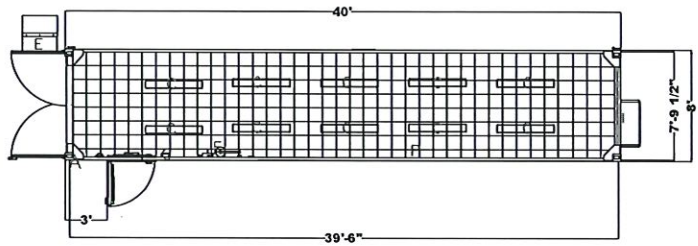

Rear View

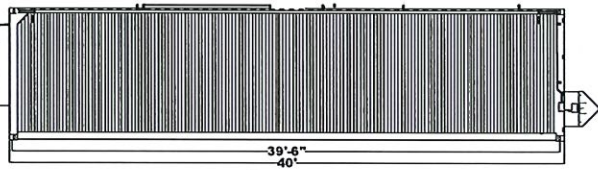

Front View

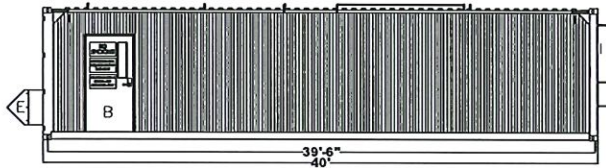

Extraction Lab Features

- A - Metallic Durable steel high-grade ISO Wind and Water Tight Slapping containers 503 steel.
- B - Man Access Doors Industrial steel construction with High-Grip Entry and push to exit (PUSH) bar for a quick and easy exit in an emergency optional observation windows.
- C - LED Task Lighting - Open Type.
- D - Internal Shelving Inside walls are coated with a high white high-gloss melon/ceramic industrial paint to present a more hygienic lab environment.
- E - Variable Volume Louvers, 24" x 24" Gravity Damper (U).
- F - Fire Suppression Fire is always suppressed and deactivating. Minimize the risk and damage. Fire safety is critical.
- G - Eye Wash Stations - Stand alone manual bottles to units connected to your facility's existing water supply.
- H - Internal Flooring We only use a high-quality Armstrong Electronic, made for constant use and heavy foot traffic, with a long-lasting finish that is easy to clean.
- I - Heating/Cooling Systems Custom configured for your POD.

THIS DRAWING IS FOR CUSTOMER APPROVAL MANUFACTURING OF EQUIPMENT WILL NOT BEGIN UNTIL A SIGNED PRINT IS RETURNED. DELAYS IN RECEIPT OF SIGNED APPROVAL MAY AFFECT DELIVERY DATE.

Note: Minimum door opening required for Pod (12' W x 12' H).

APPROVED BY: _____ DATE: _____


Specifications


<p>Dimensions</p> <ul style="list-style-type: none"> • O.D. 9'4 1/2" Wide x 9'12" High x 44'-6 1/2" Long • I.D. 7'-9 1/2" Wide x 8'-6" High x 41'-6 1/2" Long 	<p>Construction</p> <ul style="list-style-type: none"> • Materials - 6x10x3 high-grade ISO Wind and Water Tight shipping containers Durable 14G steel. 	<p>Lights</p> <ul style="list-style-type: none"> • LED Task Lighting - Open Type (15). 	<p>Ventilation</p> <ul style="list-style-type: none"> • Eco-Air System (2) • Two Speed System 1- Operate mode 800CFM 2- Alarm Mode 20% UL, (UL cutoff at 25%) 2400 CFM Variable Volume Louvers 24" x 24" • High Velocity Automatic Variable (2) • Make Vent (2) 	<p>Safety</p> <ul style="list-style-type: none"> • C101 Atmospheric Sensors (1). • Fire Suppression (1). • C101 Exit & Emergency Lights (1). • Emergency Eye Wash Station (1). 	<p>Electrical</p> <ul style="list-style-type: none"> • FLA 1057 @ 230 V Single Phase. • Meter Electrical Control Panel (1). • Sub Panel The Sub Panel is a 125 amp/240 single phase 63 kVA • Includes - Electrical components lighting and controls are designed to meet C101 safety requirements to eliminate these components as potential ignition sources
--	--	--	---	---	--

Code Compliance Designed to meet or exceed IFC 2018 section 7209, 7209.3.7.5.1, and 8703.5, IMC sections 810, 87FA 30 and 60, OSHA 1910.106, 1910.397, 1910.339, and Denver Fire Department M2 Extraction guidelines.

PODTRONIX
www.PodTronix.com
Ph: 351 252-2994 • 43111 Business Park Dr., Temecula, CA 92590

Company: _____
Site/Location: _____
Model: _____
CAD File: _____

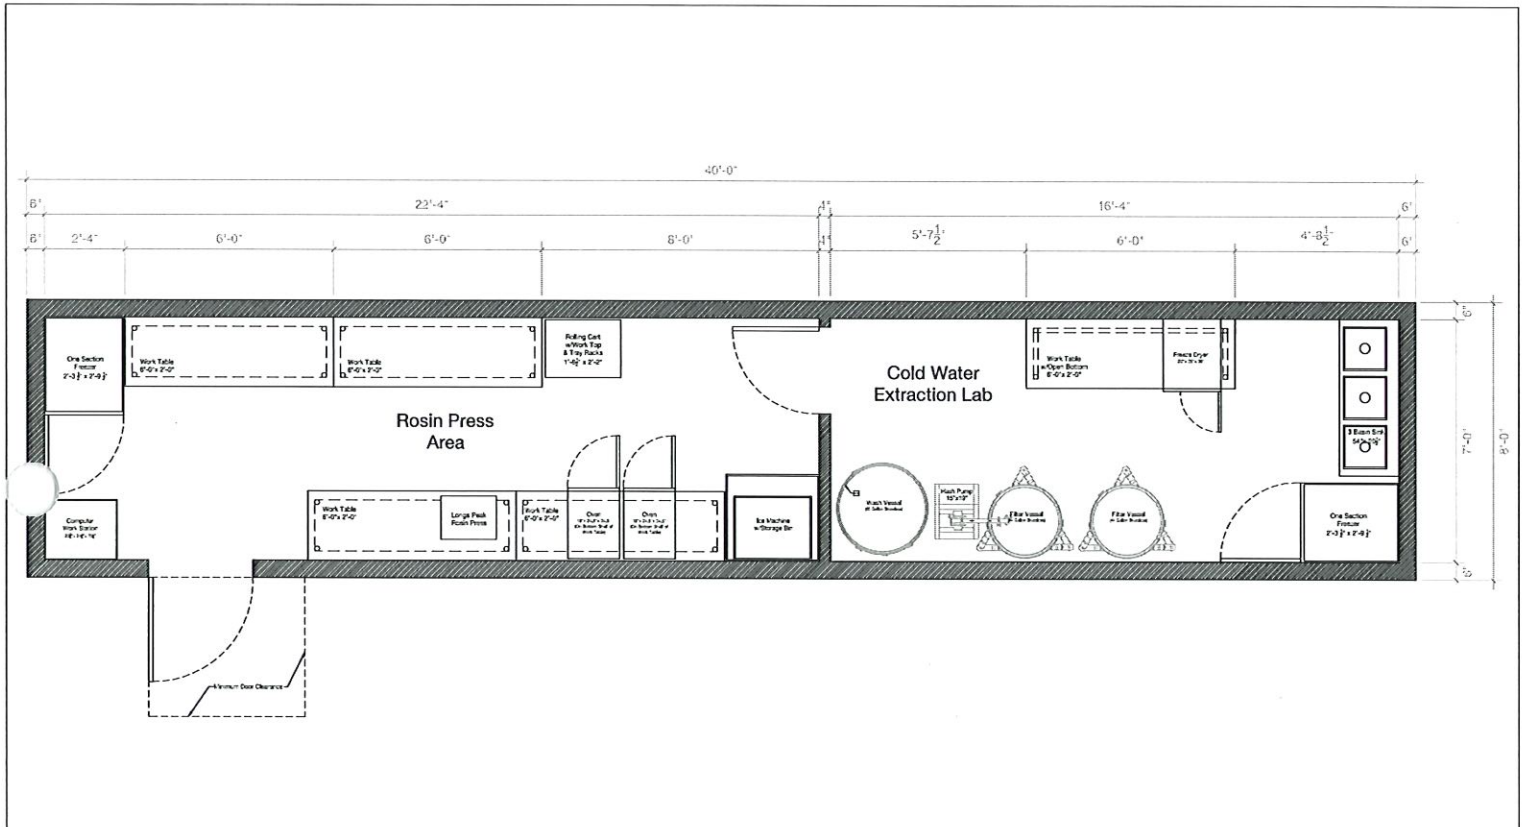

Revision Notes: Date: _____ Notes: _____	Drawn By: Pure Cannalabs	Sheet Name: Solventless Extraction	Date: July 2020	 Pure Cannalabs 720-448-6688 2615 South Santa Fe Dr. 1-J Denver, CO 80223	Sheet No: B1.0
	Client: Wesley Snoddy	Project Address:	Scale: 3/8" = 1'-0"		